



COURTYARD HOUSE B - FACADE 1

LEGEND	
a/c	air conditioning
bth	bath
dw	dish washer (by others)
hb	hand basin
meter	meter box
mw	mw (by others)
ref	fridge (by others)
shr	shower
sk	sink
tr	laundry trough
ubo	under bench oven(by others)
vb	vanity basin
wc	toilet
wm	washing machine (by others)



.Ground Floor
1 : 100


FLOOR AREA	
GARAGE	21.74 m ²
LIVING	121.95 m ²
PORCH	7.27 m ²
TERRACE	11.52 m ²
TOTAL	162.48 m ²



GW ENTERPRISES PTY LTD
893 Stanley Street East
Woolloongabba 4102
07 3393 1399
Fax 07 3891 0705
gwhomes@gwhomes.com.au
Copyright


Copyright © GW Enterprises Pty Ltd
All rights reserved
This drawing may not be reproduced or
transmitted in any form or by any means in
part or in whole, without the prior written
permission of GW Enterprises Pty Ltd

PROJECT ADDRESS
COURTYARD HOUSE B
DESIGN OPTION 3
FURSDEN RD, CARINA

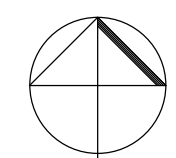


DRAWING No.
C.B-A1-300

LEGEND	
BR	BRICK VENEER - RENDER
BV	SELECT BRICK VENEER
WB	CEMINTEL SMOOTH PLANK CLADDING

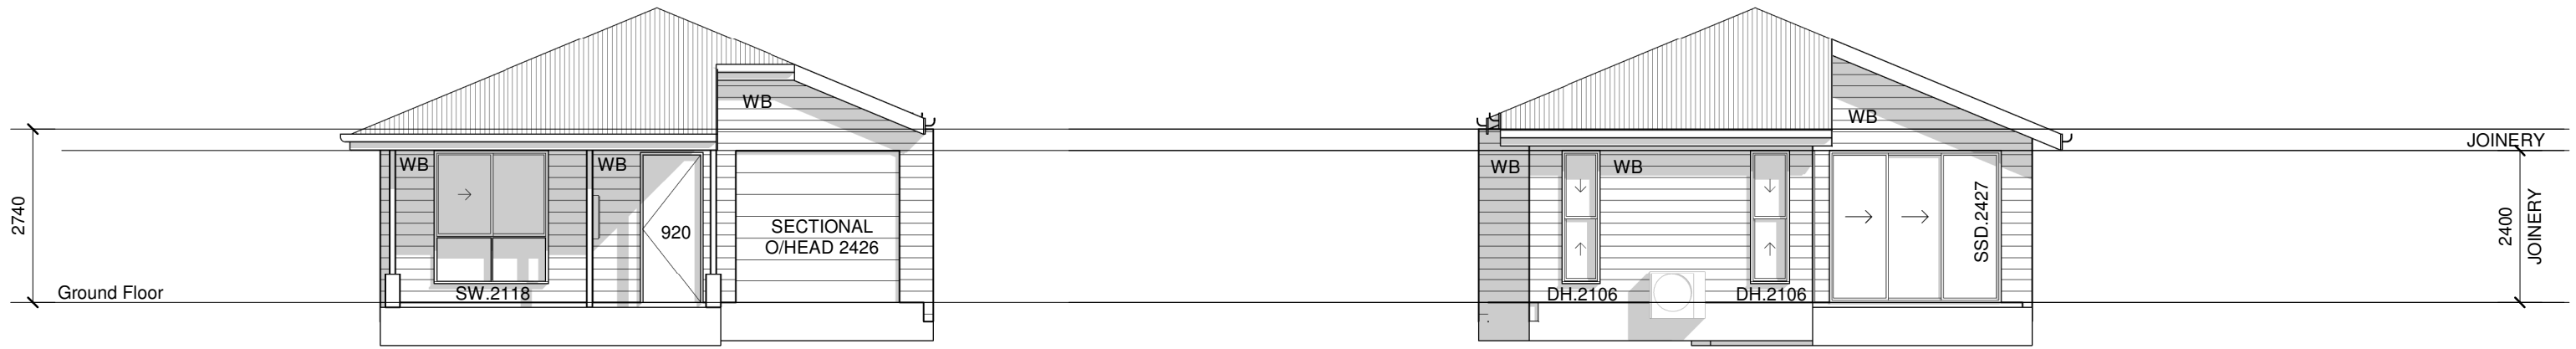


FRONT
1 : 100


REAR
1 : 100

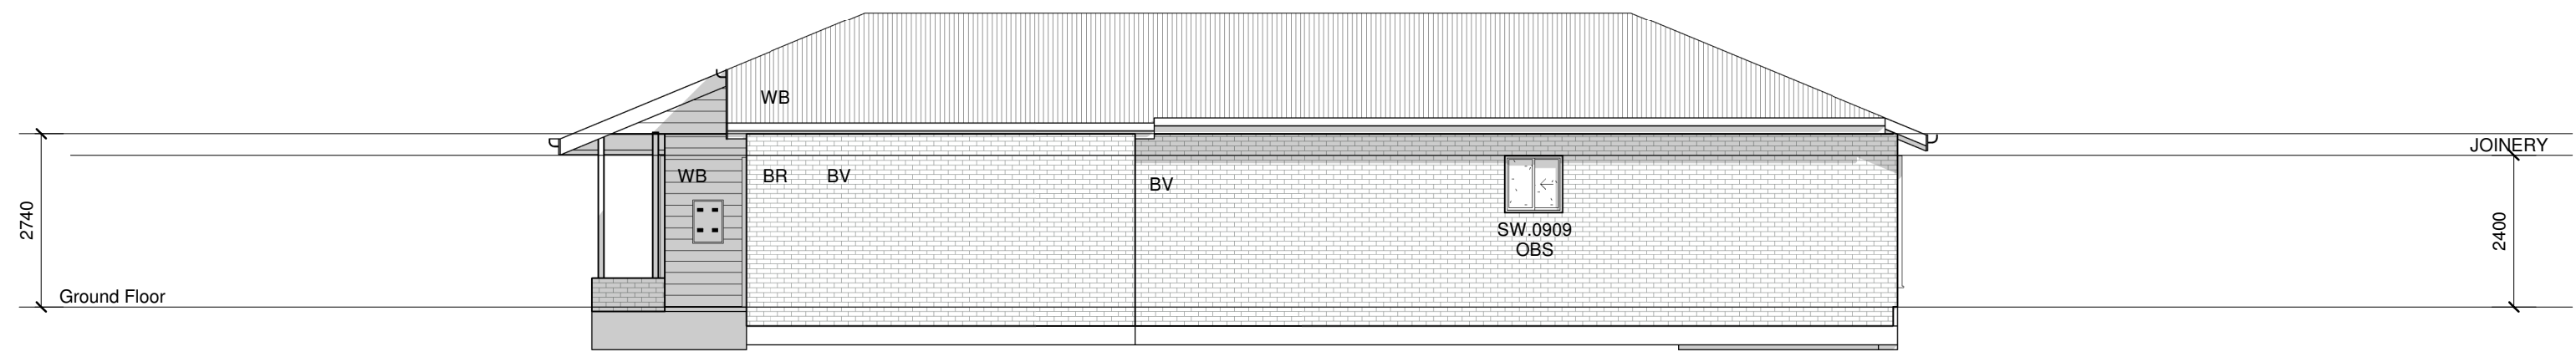

RIGHT
1 : 100

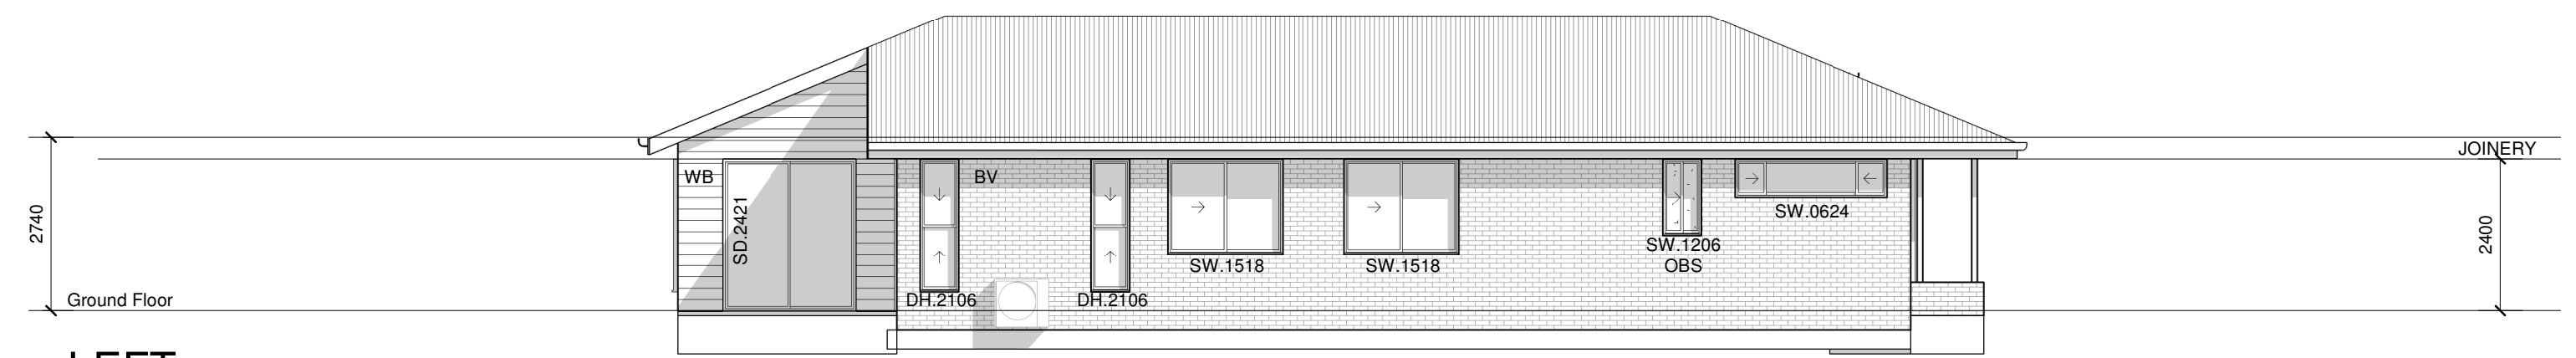

LEFT
1 : 100

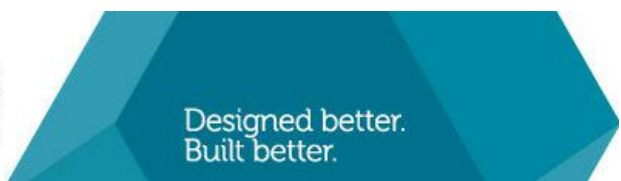


GW ENTERPRISES PTY LTD
893 Stanley Street East
Woolloongabba 4102
07 3393 1399
Fax 07 3891 0705
gwhomes@gwhomes.com.au
Copyright

Copyright © GW Enterprises Pty Ltd
All rights reserved
This drawing may not be reproduced or
transmitted in any form or by any means in
part or in whole, without the prior written
permission of GW Enterprises Pty Ltd





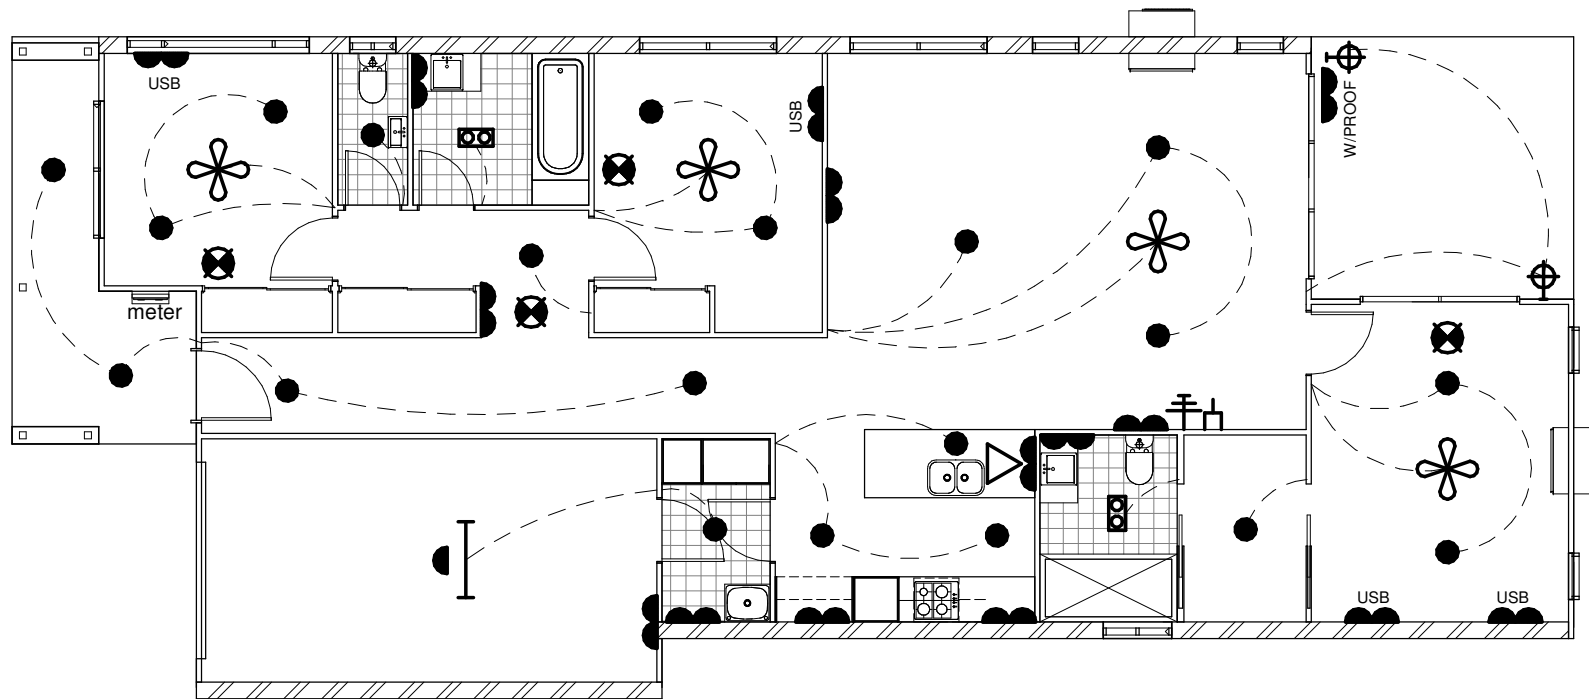









PROJECT ADDRESS
COURTYARD HOUSE B
DESIGN OPTION 3
FURSDEN RD, CARINA

DRAWING No.
C.B-A1-301



Electrical Legend

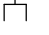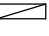Light switches to be 1200 above

-  Ceiling Light Outlet
-  Wall Light Outlet
-  Downlight
-  Exhaust Fan/Light
-  Smoke Alarm
-  Ceiling Fan
-  Ceiling Fan/Light
-  Phone Point
-  TV Outlet
-  Data Outlet
-  Meter Box
-  GPO Double
-  GPO Single
-  Fan/Light/Heater

ENERGY EFFICIENT LIGHTING TO BE SUPPLIED OT 80% OF FLOOR AREA

ELECTRICAL PLAN

1 : 100

CONSTRUCTION NOTES
 Nogging for CISTERN 800 c/l.
 Nogging for W/M taps 1200 c/l.
 Standard bath height 456mm top of frame.
 Nogging for LDY tub 910 c/l.
 SHR ROSE height 1850mm.
 For electrical fittings supplied by builder refer specification.