




LEGEND	
a/c	air conditioning
meter	meter box
tr	laundry trough
wc	toilet
wm	washing machine (by others)

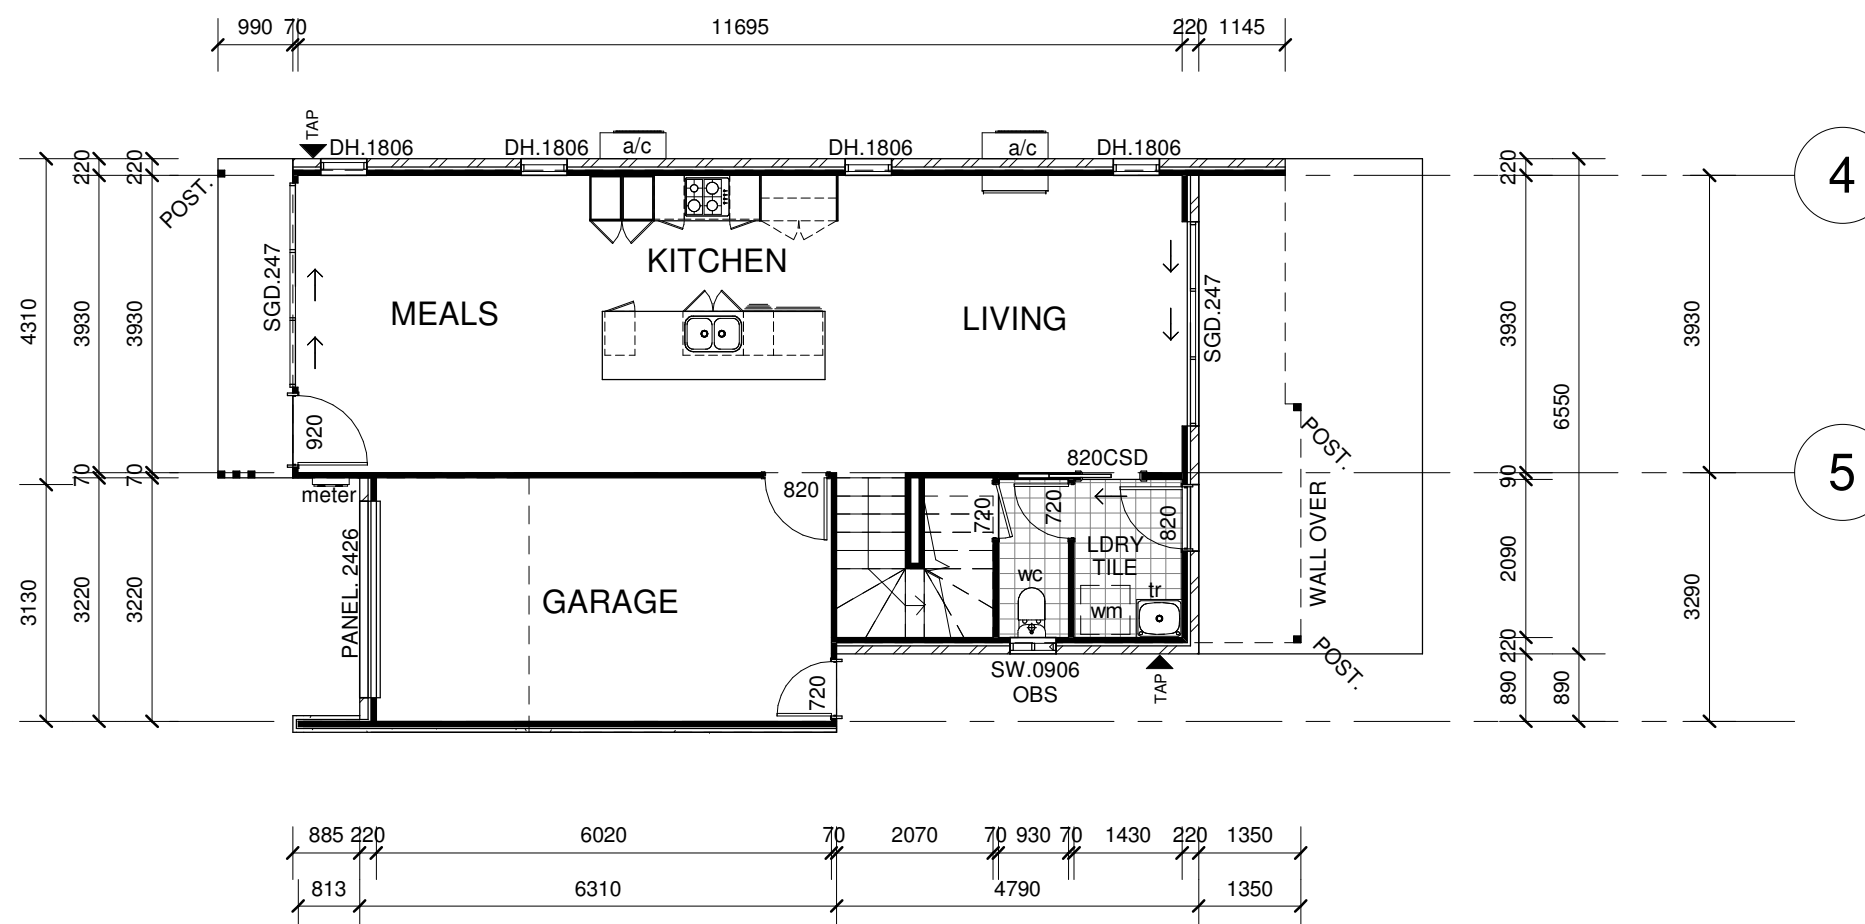

## .Ground Floor

1 : 100

FLOOR AREA	
Ground Floor	
LIVING	61.43 m <sup>2</sup>
GARAGE	21.67 m <sup>2</sup>
PORCH	4.33 m <sup>2</sup>
FIRST FLOOR	
LIVING	77.61 m <sup>2</sup>
BALCONY	4.03 m <sup>2</sup>
TOTAL	169.07 m <sup>2</sup>



Designed better.  
Built better.

GW ENTERPRISES PTY LTD  
893 Stanley Street East  
Woolloongabba 4102  
07 3393 1399  
Fax 07 3891 0705  
gwhomes@gwhomes.com.au  
Copyright

Copyright © GW Enterprises Pty Ltd  
All rights reserved  
This drawing may not be reproduced or  
transmitted in any form or by any means in  
part or in whole, without the prior written  
permission of GW Enterprises Pty Ltd


PROJECT ADDRESS

TERRACE B  
DESIGN OPTION 1  
[PARTY WALL - GARAGE]  
FURSDEN ROAD, CARINA

DRAWING No.

T.B-A1-120

LEGEND	
a/c	air conditioning
bth	bath
hb	hand basin
shr	shower
vb	vanity basin
wc	toilet

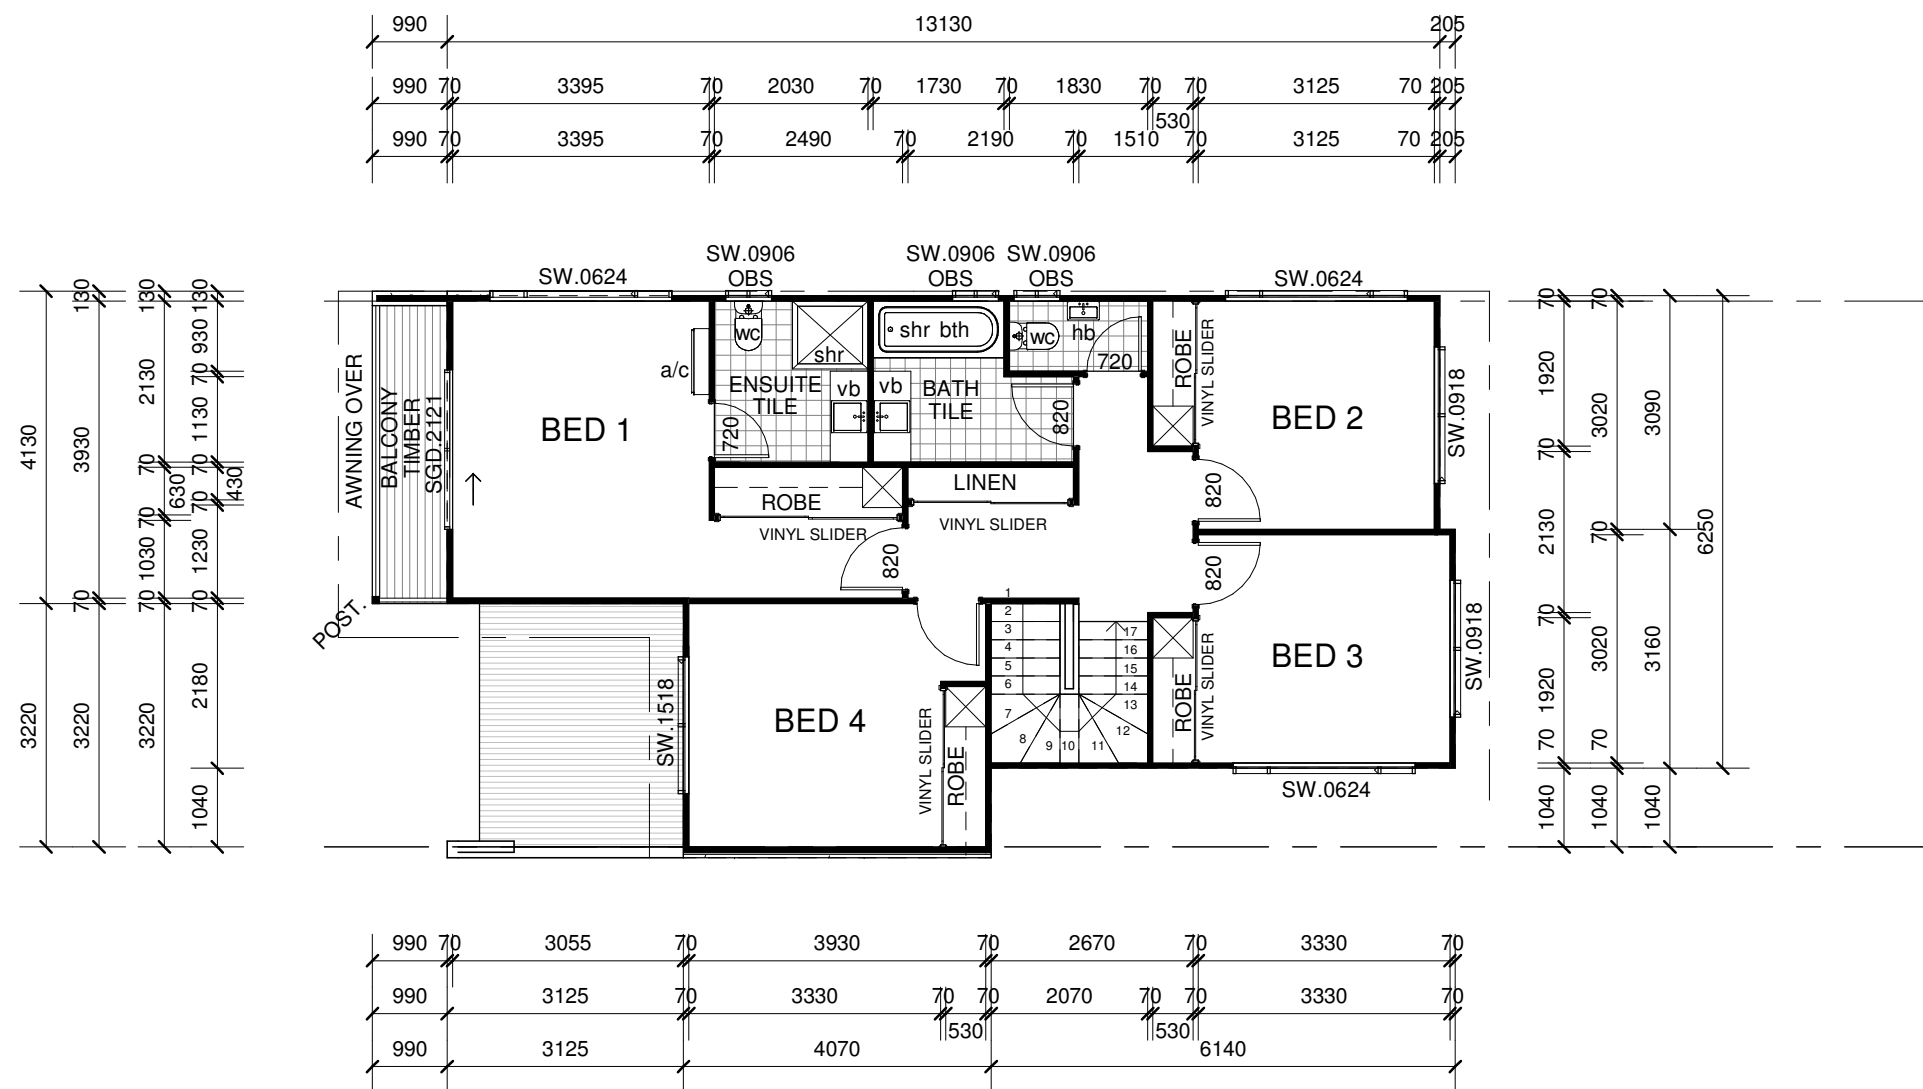

# FIRST FLOOR

1 : 100

FLOOR AREA	
Ground Floor	
LIVING	61.43 m <sup>2</sup>
GARAGE	21.67 m <sup>2</sup>
PORCH	4.33 m <sup>2</sup>
FIRST FLOOR	
LIVING	77.61 m <sup>2</sup>
BALCONY	4.03 m <sup>2</sup>
TOTAL	169.07 m <sup>2</sup>



Designed better.  
Built better.

GW ENTERPRISES PTY LTD  
893 Stanley Street East  
Woolloongabba 4102  
07 3393 1399  
Fax 07 3891 0705  
gwhomes@gwhomes.com.au  
Copyright


Copyright © GW Enterprises Pty Ltd  
All rights reserved  
This drawing may not be reproduced or  
transmitted in any form or by any means in  
part or in whole, without the prior written  
permission of GW Enterprises Pty Ltd

PROJECT ADDRESS  
**TERRACE B**  
**DESIGN OPTION 1**  
**[PARTY WALL - GARAGE]**  
**FURSDEN ROAD, CARINA**


DRAWING No.  
**T.B-A1-121**




**FRONT**  
1 : 100

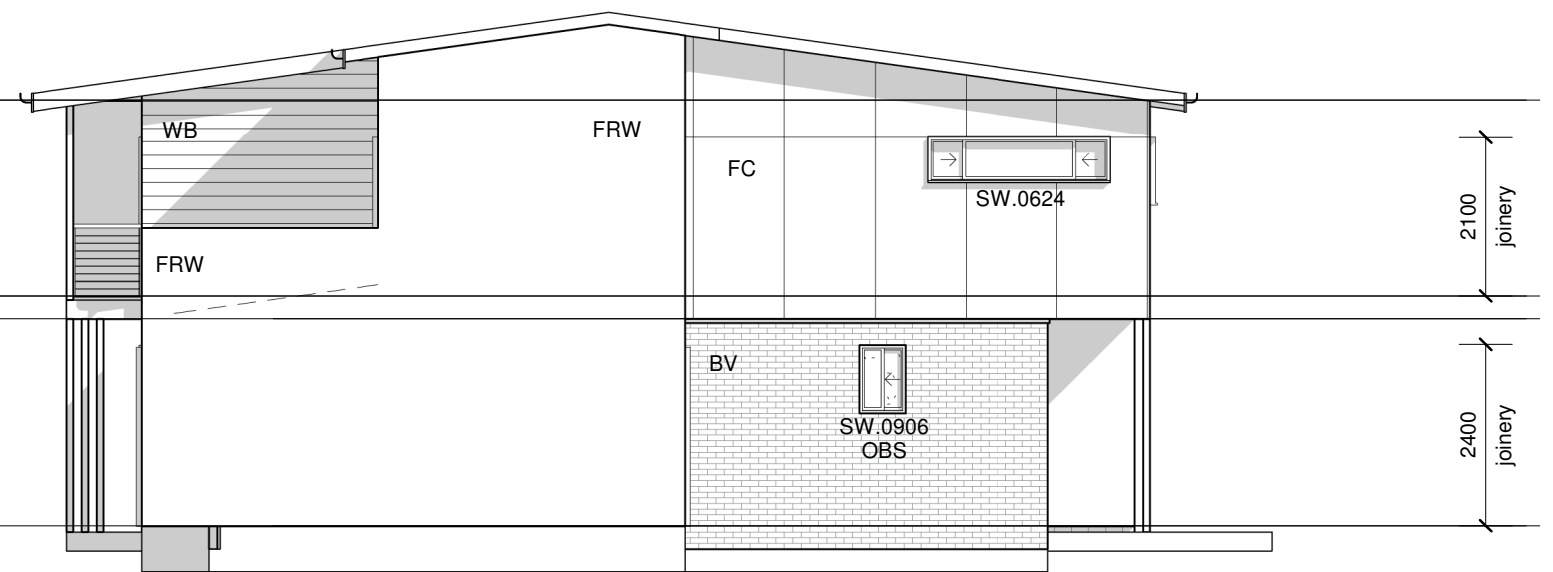

**RIGHT**  
1 : 100

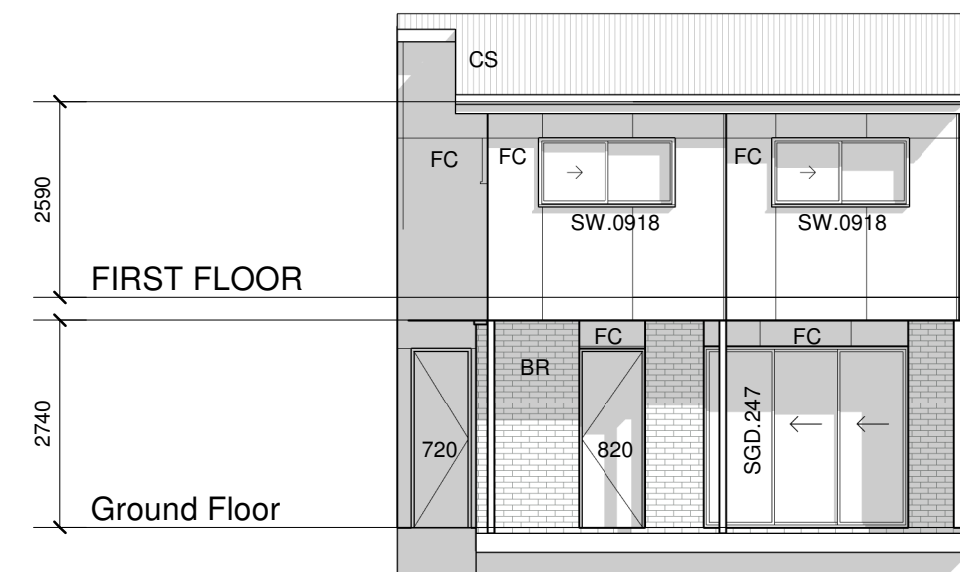


**REAR**  
1 : 100

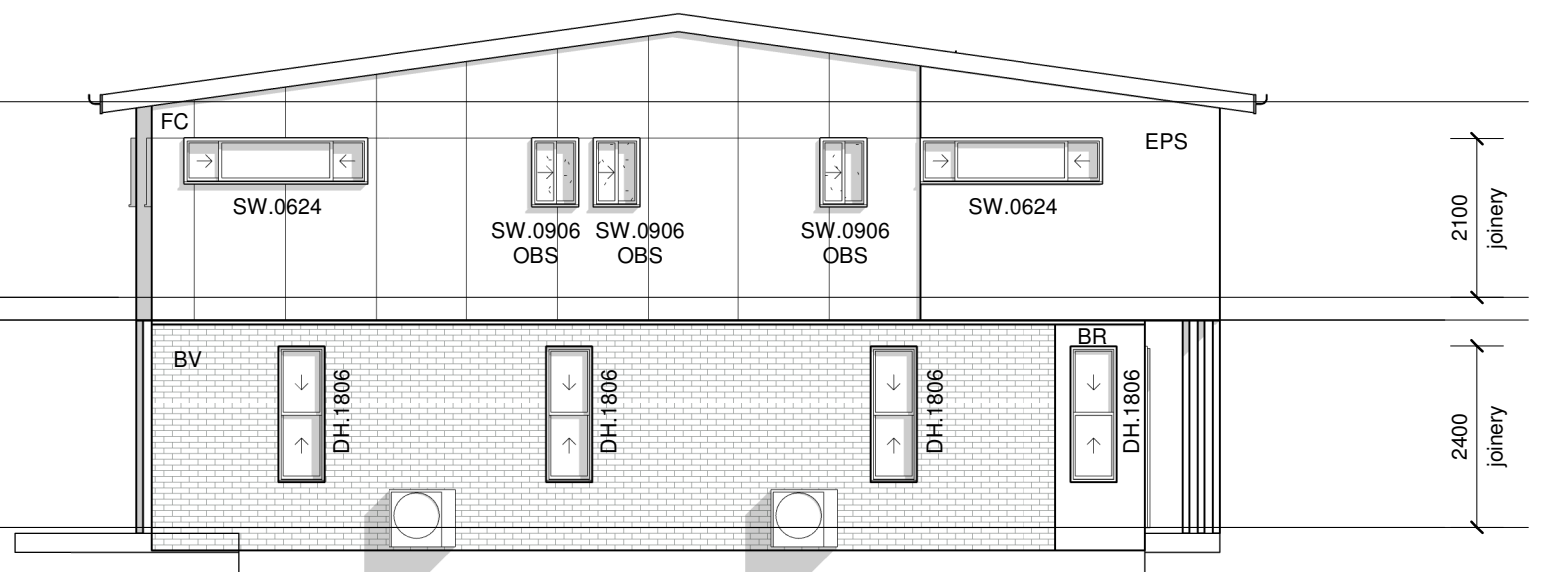


**LEFT**  
1 : 100

LEGEND	
BR	BRICK VENEER - RENDER
BV	SELECT BRICK VENEER
CS	COLORBOND STEEL ROOFING-CUSTOM ORB
EPS	POLYSTYRENE "GREENBOARD" - RENDER FINISH
FC	FC SHEET-TIMBER COVER BATTENS
FCR	FIBRE CEMENT SHEET CLADDING - RENDER FINISH
FRW	FIRE RATED SEPARATING WALL
WB	CEMINTEL SMOOTH PLANK CLADDING

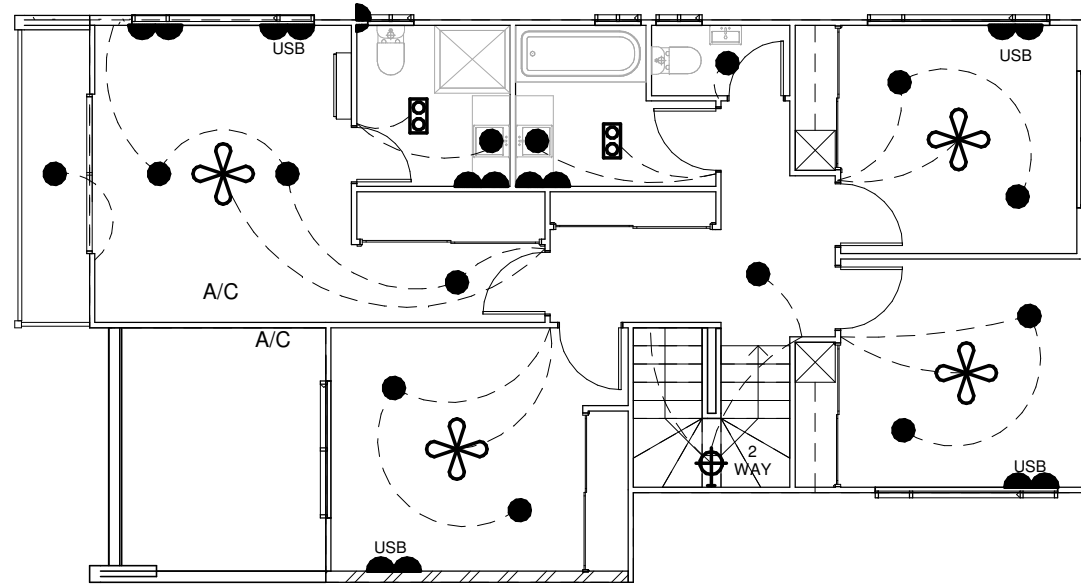

### FIRST FLOOR ELECTRICAL

1 : 100

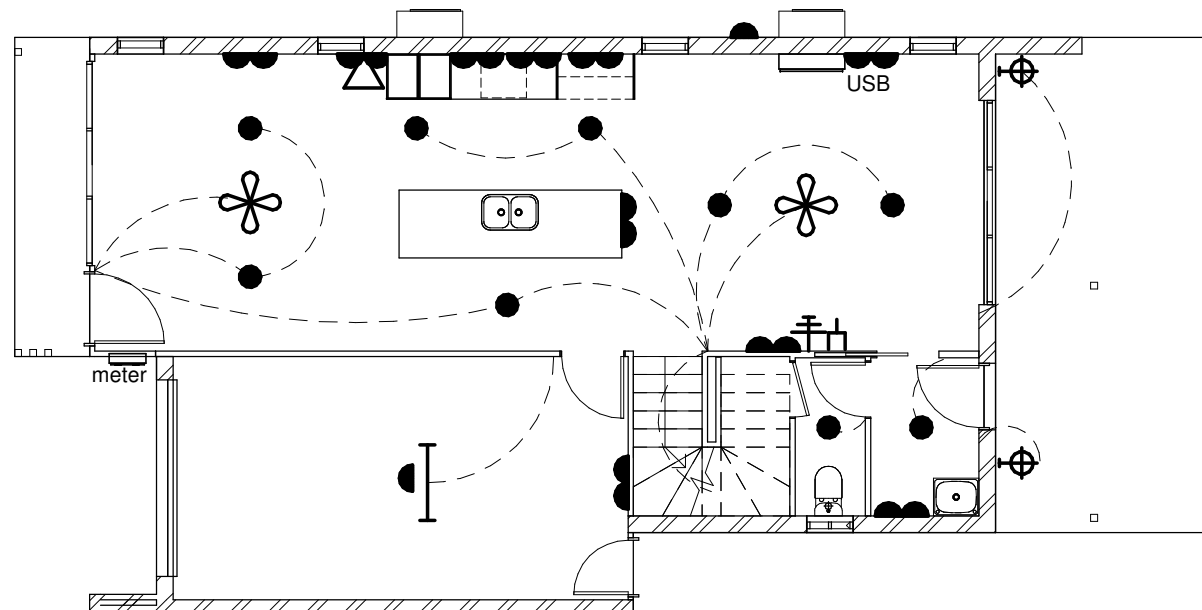









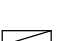





### GROUND FLOOR ELECTRICAL

1 : 100

### Electrical Legend

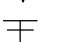Light switches to be 1200 above

-  Ceiling Light
-  Wall Light
-  Downlight
-  Exhaust
-  Smoke
-  Ceiling
-  Ceiling
-  Phone
-  TV
-  Data
-  Meter
-  GPO Double
-  GPO Single
-  Fan/Light/Heate

ENERGY EFFICIENT LIGHTING TO BE SUPPLIED OT 80% OF FLOOR AREA

CONSTRUCTION NOTES  
 Nogging for CISTERN 800 c/l.  
 Nogging for W/M taps 1200 c/l.  
 Standard bath height 456mm top of frame.  
 Nogging for LDY tub 910 c/l.  
 SHR ROSE height 1850mm.  
 For electrical fittings supplied by builder refer specification.