




LEGEND	
a/c	air conditioning
meter	meter box
tr	laundry trough
wc	toilet
wm	washing machine (by others)

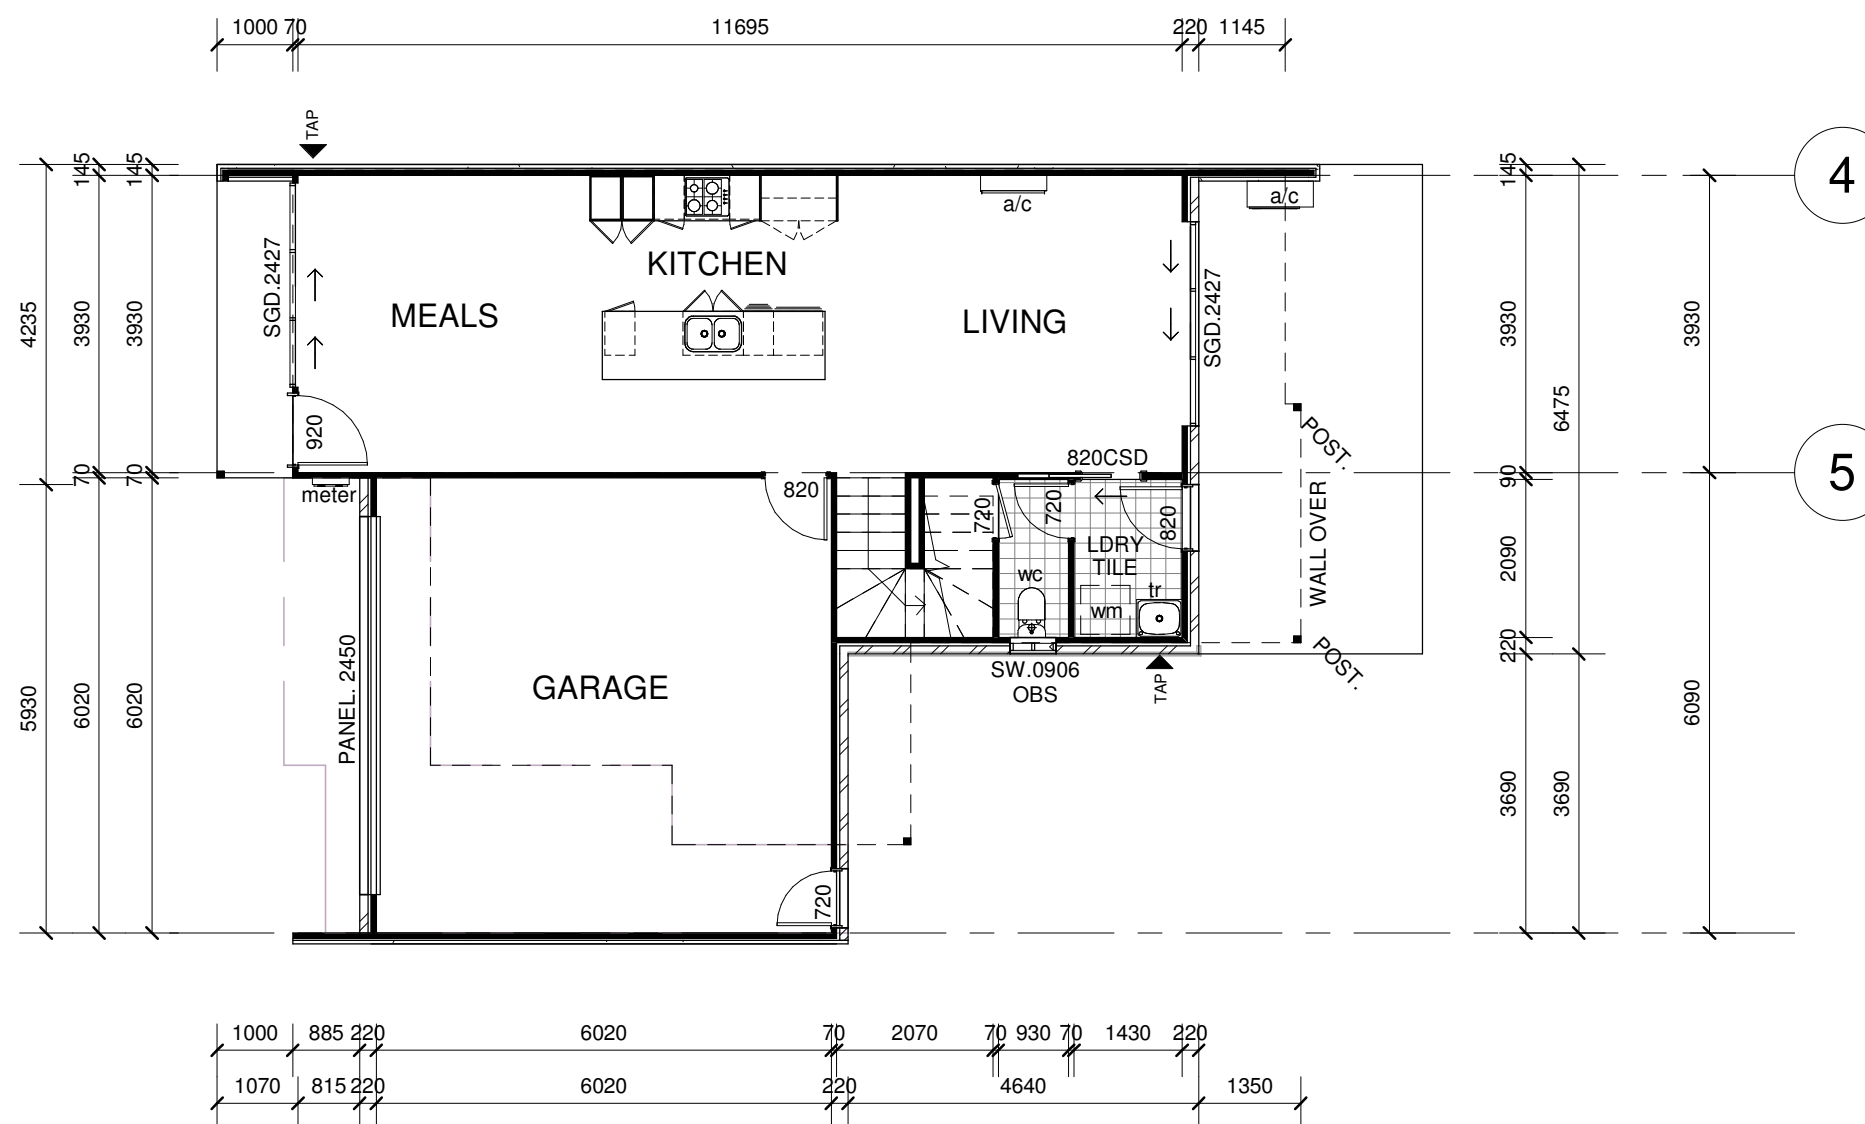

FLOOR AREA	
Ground Floor	
LIVING	60.40 m <sup>2</sup>
GARAGE	39.92 m <sup>2</sup>
PORCH	4.10 m <sup>2</sup>
FIRST FLOOR	
LIVING	93.34 m <sup>2</sup>
BALCONY	4.10 m <sup>2</sup>
TOTAL	201.86 m <sup>2</sup>

## .Ground Floor

1 : 100



Designed better.  
Built better.

GW ENTERPRISES PTY LTD  
893 Stanley Street East  
Woolloongabba 4102  
07 3393 1399  
Fax 07 3891 0705  
gwhomes@gwhomes.com.au  
Copyright

Copyright © GW Enterprises Pty Ltd  
All rights reserved  
This drawing may not be reproduced or  
transmitted in any form or by any means in  
part or in whole, without the prior written  
permission of GW Enterprises Pty Ltd


PROJECT ADDRESS

**TERRACE C**  
**DESIGN OPTION 1**  
**[PARTY WALL - BOTH SIDES]**  
**FURSDEN ROAD, CARINA**

DRAWING No.

**T.C-A1-100**

LEGEND	
bth	bath
hb	hand basin
shr	shower
vb	vanity basin
wc	toilet

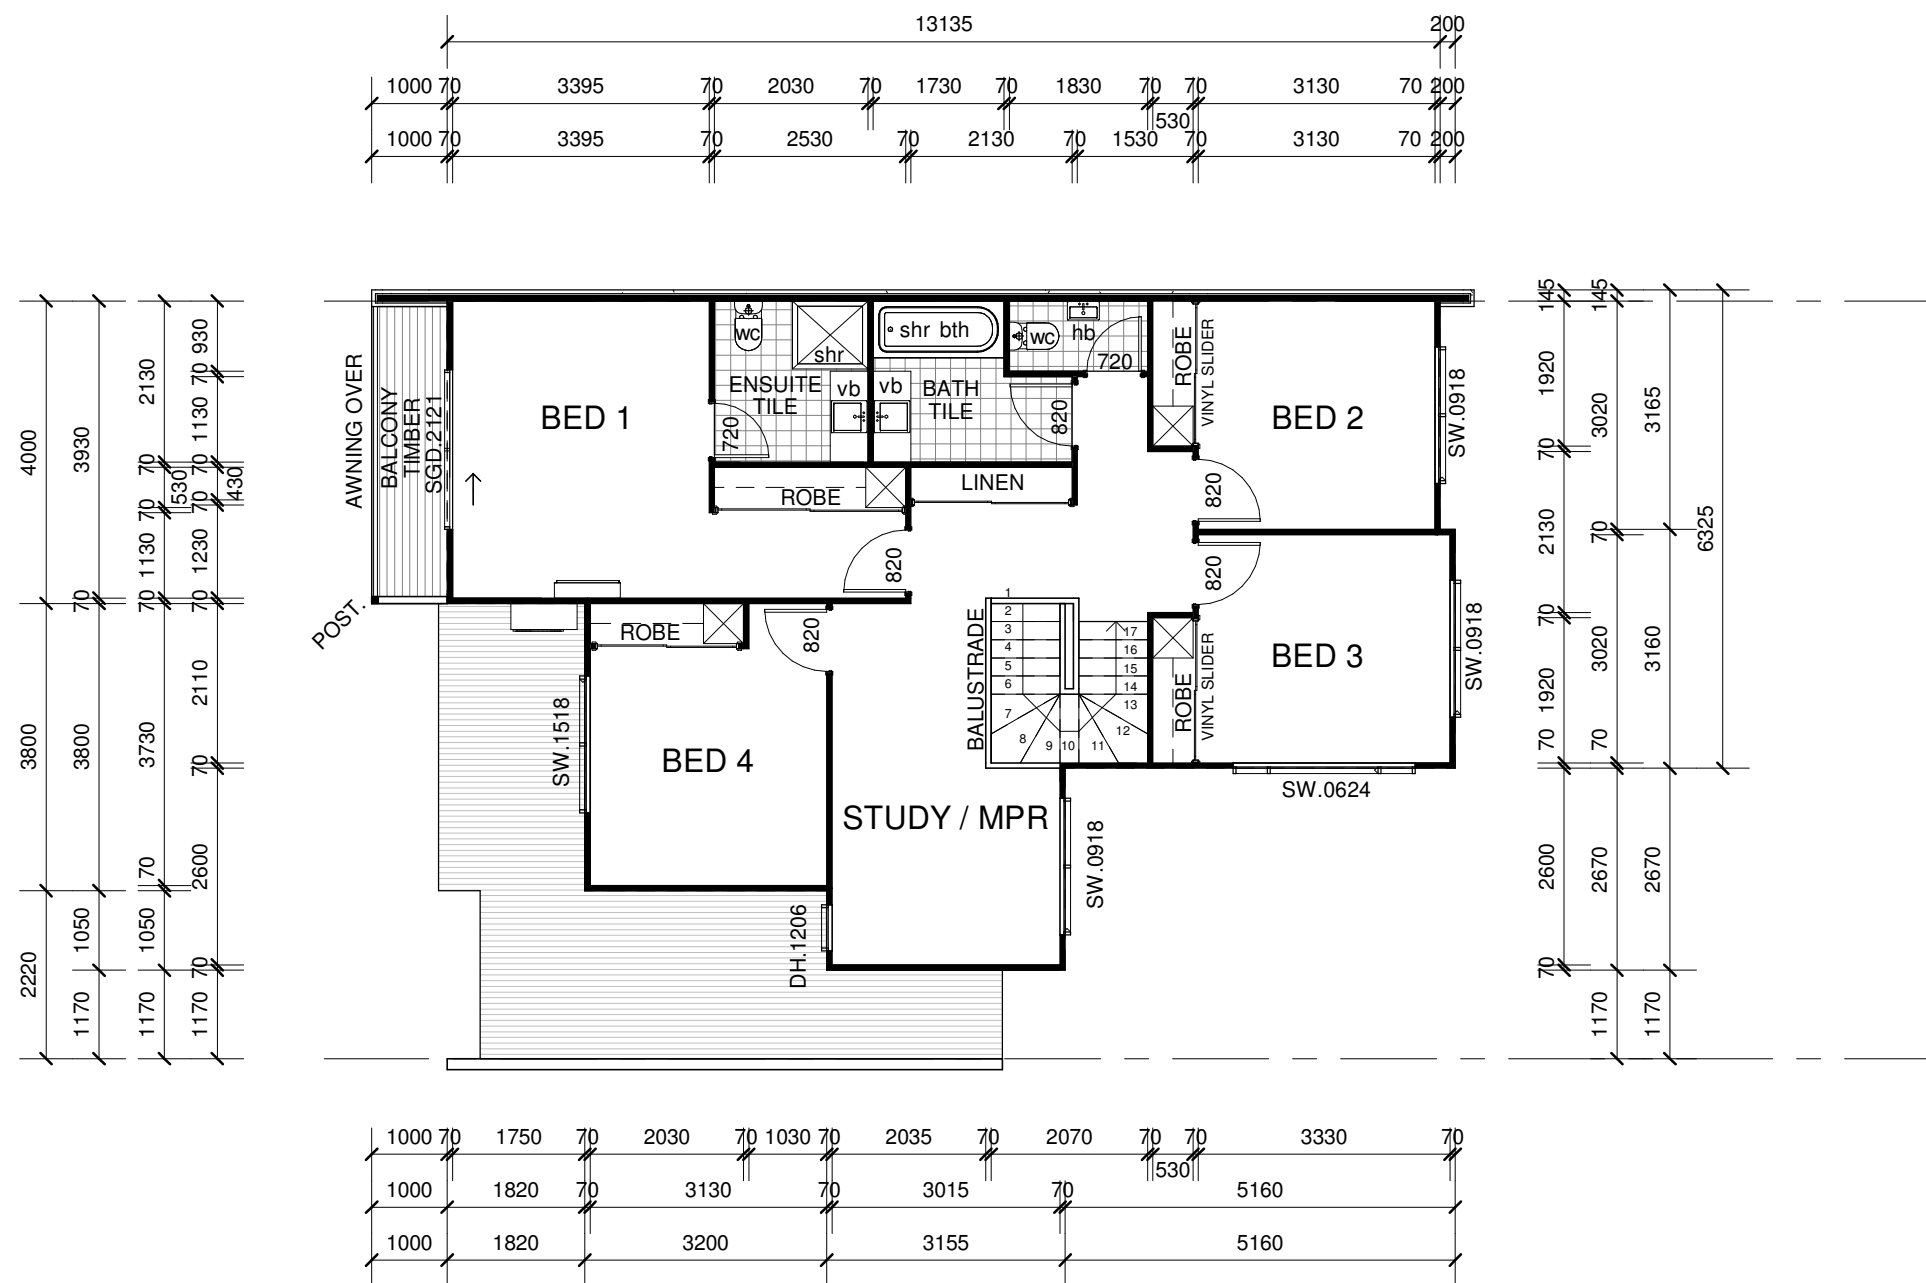

# FIRST FLOOR

1 : 100

FLOOR AREA	
Ground Floor	
LIVING	60.40 m <sup>2</sup>
GARAGE	39.92 m <sup>2</sup>
PORCH	4.10 m <sup>2</sup>
FIRST FLOOR	
LIVING	93.34 m <sup>2</sup>
BALCONY	4.10 m <sup>2</sup>
TOTAL	201.86 m <sup>2</sup>



Designed better.  
Built better.


GW ENTERPRISES PTY LTD  
893 Stanley Street East  
Woolloongabba 4102  
07 3393 1399  
Fax 07 3891 0705  
gwhomes@gwhomes.com.au  
Copyright

Copyright © GW Enterprises Pty Ltd  
All rights reserved  
This drawing may not be reproduced or  
transmitted in any form or by any means in  
part or in whole, without the prior written  
permission of GW Enterprises Pty Ltd


PROJECT ADDRESS  
**TERRACE C**  
**DESIGN OPTION 1**  
**[PARTY WALL - BOTH SIDES]**  
**FURSDEN ROAD, CARINA**

DRAWING No.


**T.C-A1-101**

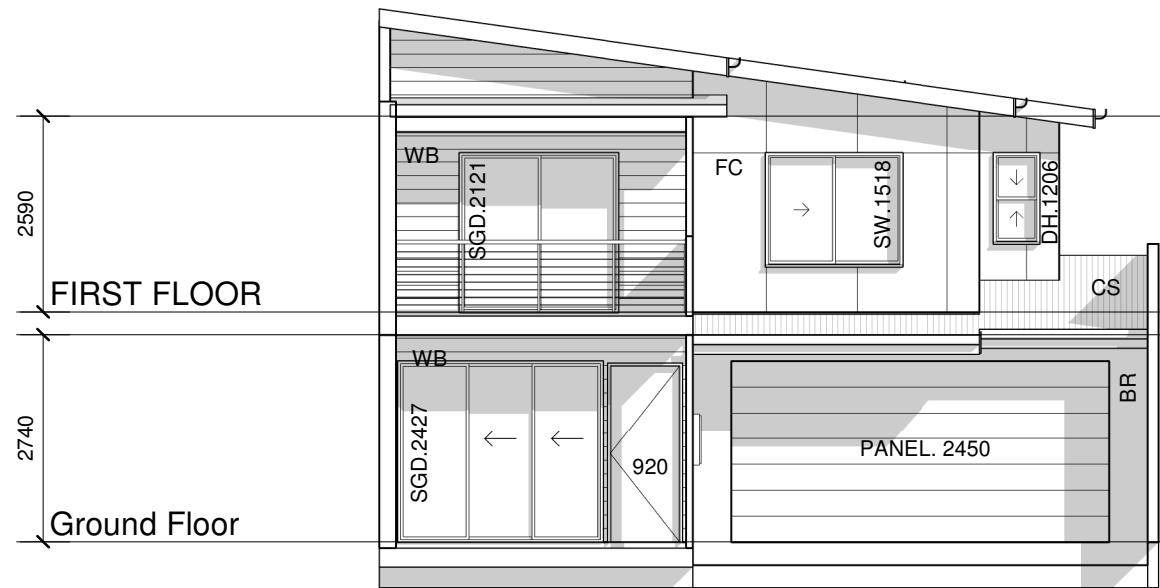


**FRONT**  
1 : 100

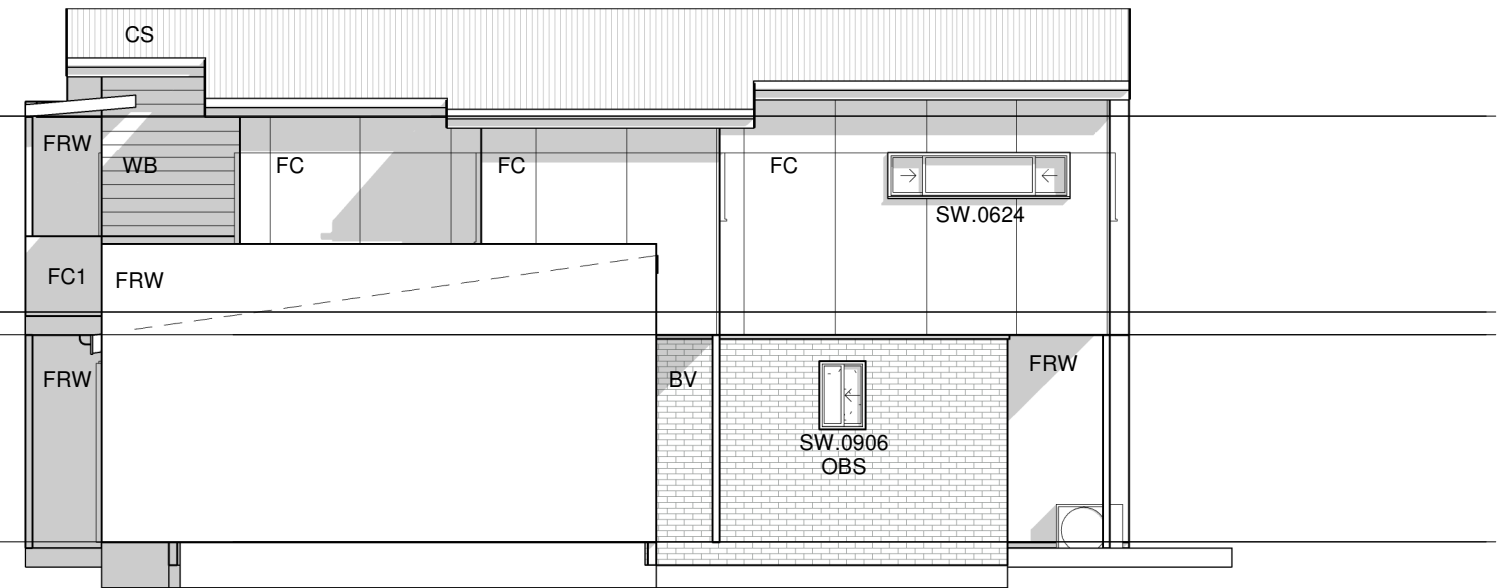

**RIGHT**  
1 : 100

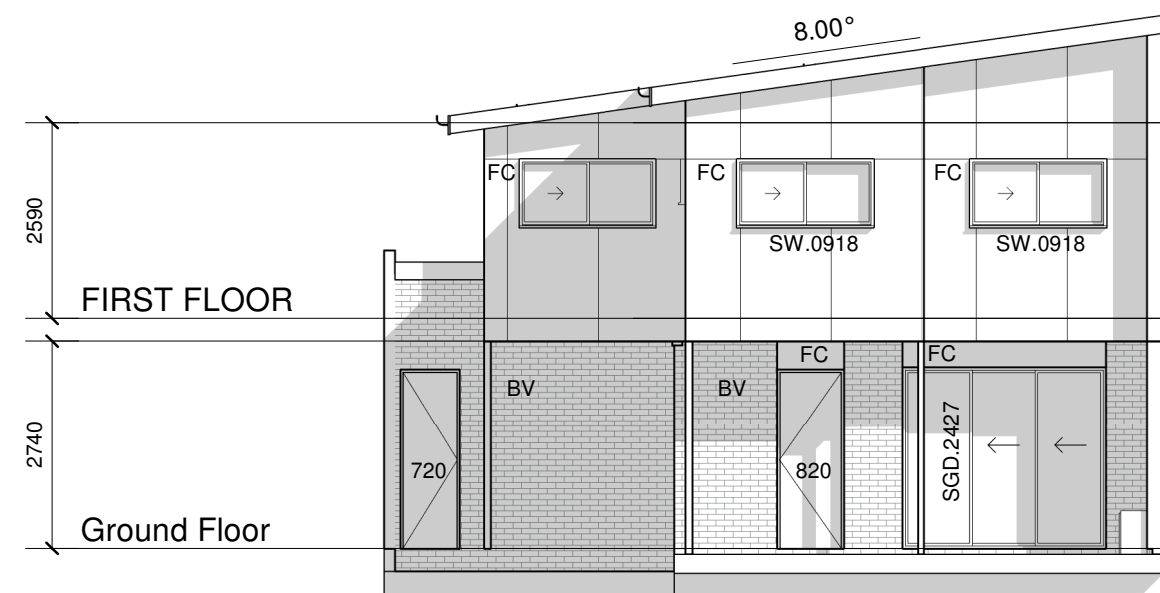


**REAR**  
1 : 100

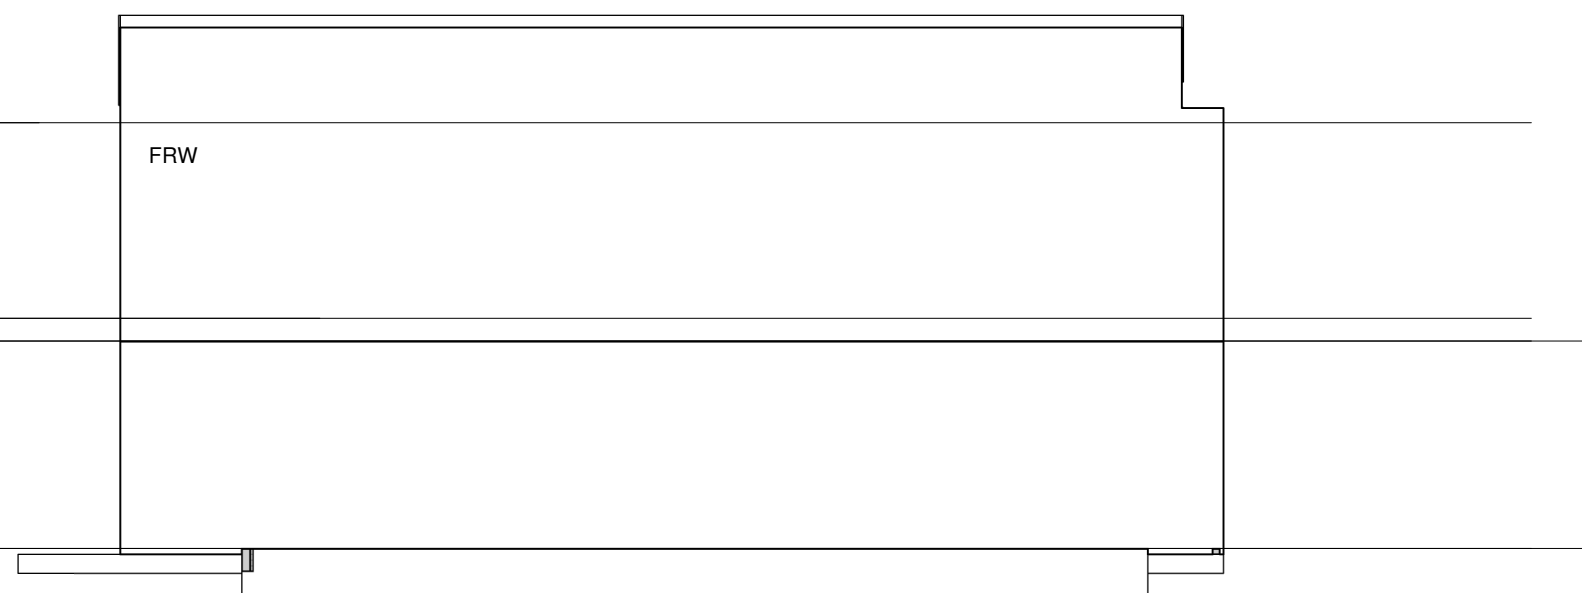


**LEFT**  
1 : 100

LEGEND	
BR	BRICK VENEER - RENDER
BV	SELECT BRICK VENEER
CS	COLORBOND STEEL ROOFING-CUSTOM ORB
FC	FC SHEET-TIMBER COVER BATTENS
FC1	FIBRE CEMENT SHEET CLADDING - RENDER FINISH FEATURE
FRW	FIRE RATED SEPARATING WALL
WB	CEMINTEL SMOOTH PLANK CLADDING

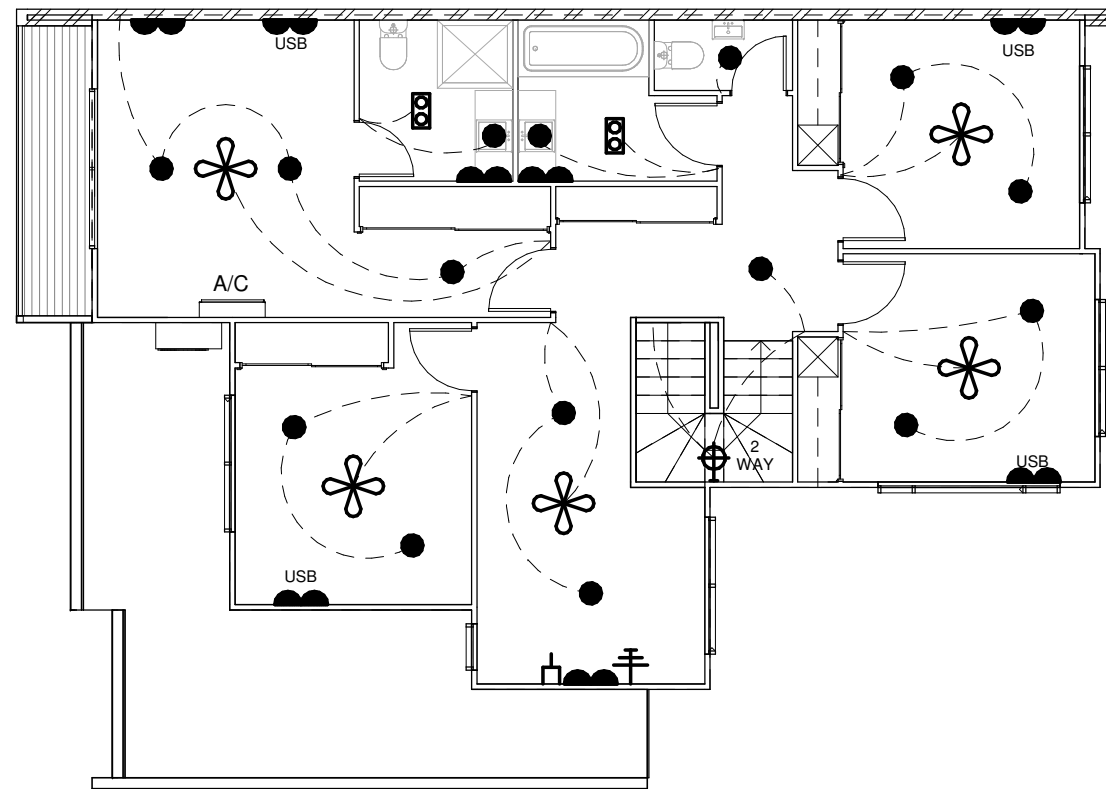

# FIRST FLOOR\_ELECTRICAL

1 : 100

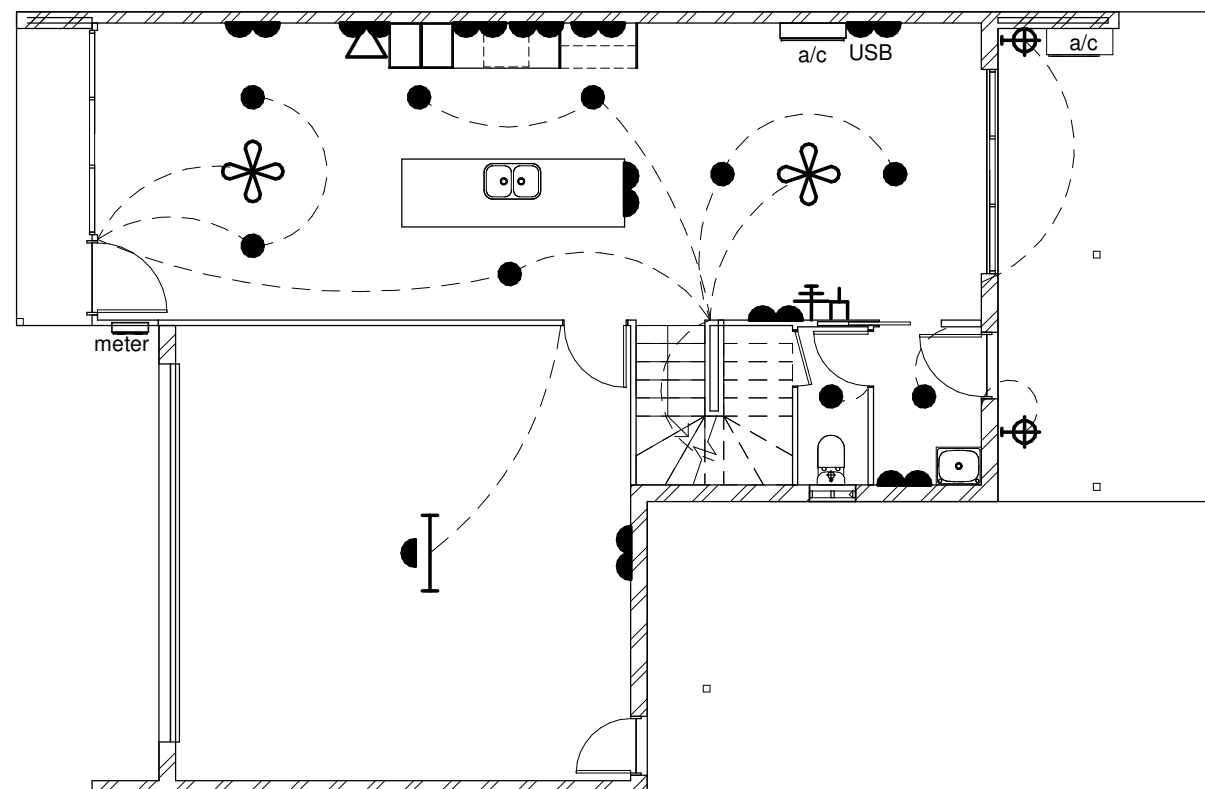















# GROUND FLOOR\_ELECTRICAL

1 : 100

## Electrical Legend

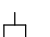Light switches to be 1200 above

-  Ceiling Light
-  Wall Light
-  Downlight
-  Exhaust
-  Smoke
-  Ceiling
-  Ceiling
-  Phone
-  TV
-  Data
-  Meter
-  GPO Double
-  GPO Single
-  Fan/Light/Heate

ENERGY EFFICIENT LIGHTING TO BE SUPPLIED OT 80% OF FLOOR AREA

CONSTRUCTION NOTES  
 Nogging for CISTERN 800 c/l.  
 Nogging for W/M taps 1200 c/l.  
 Standard bath height 456mm top of frame.  
 Nogging for LDY tub 910 c/l.  
 SHR ROSE height 1850mm.  
 For electrical fittings supplied by builder refer specification.